


# South Gateway - Schematic Concept

## LOCATION MAP

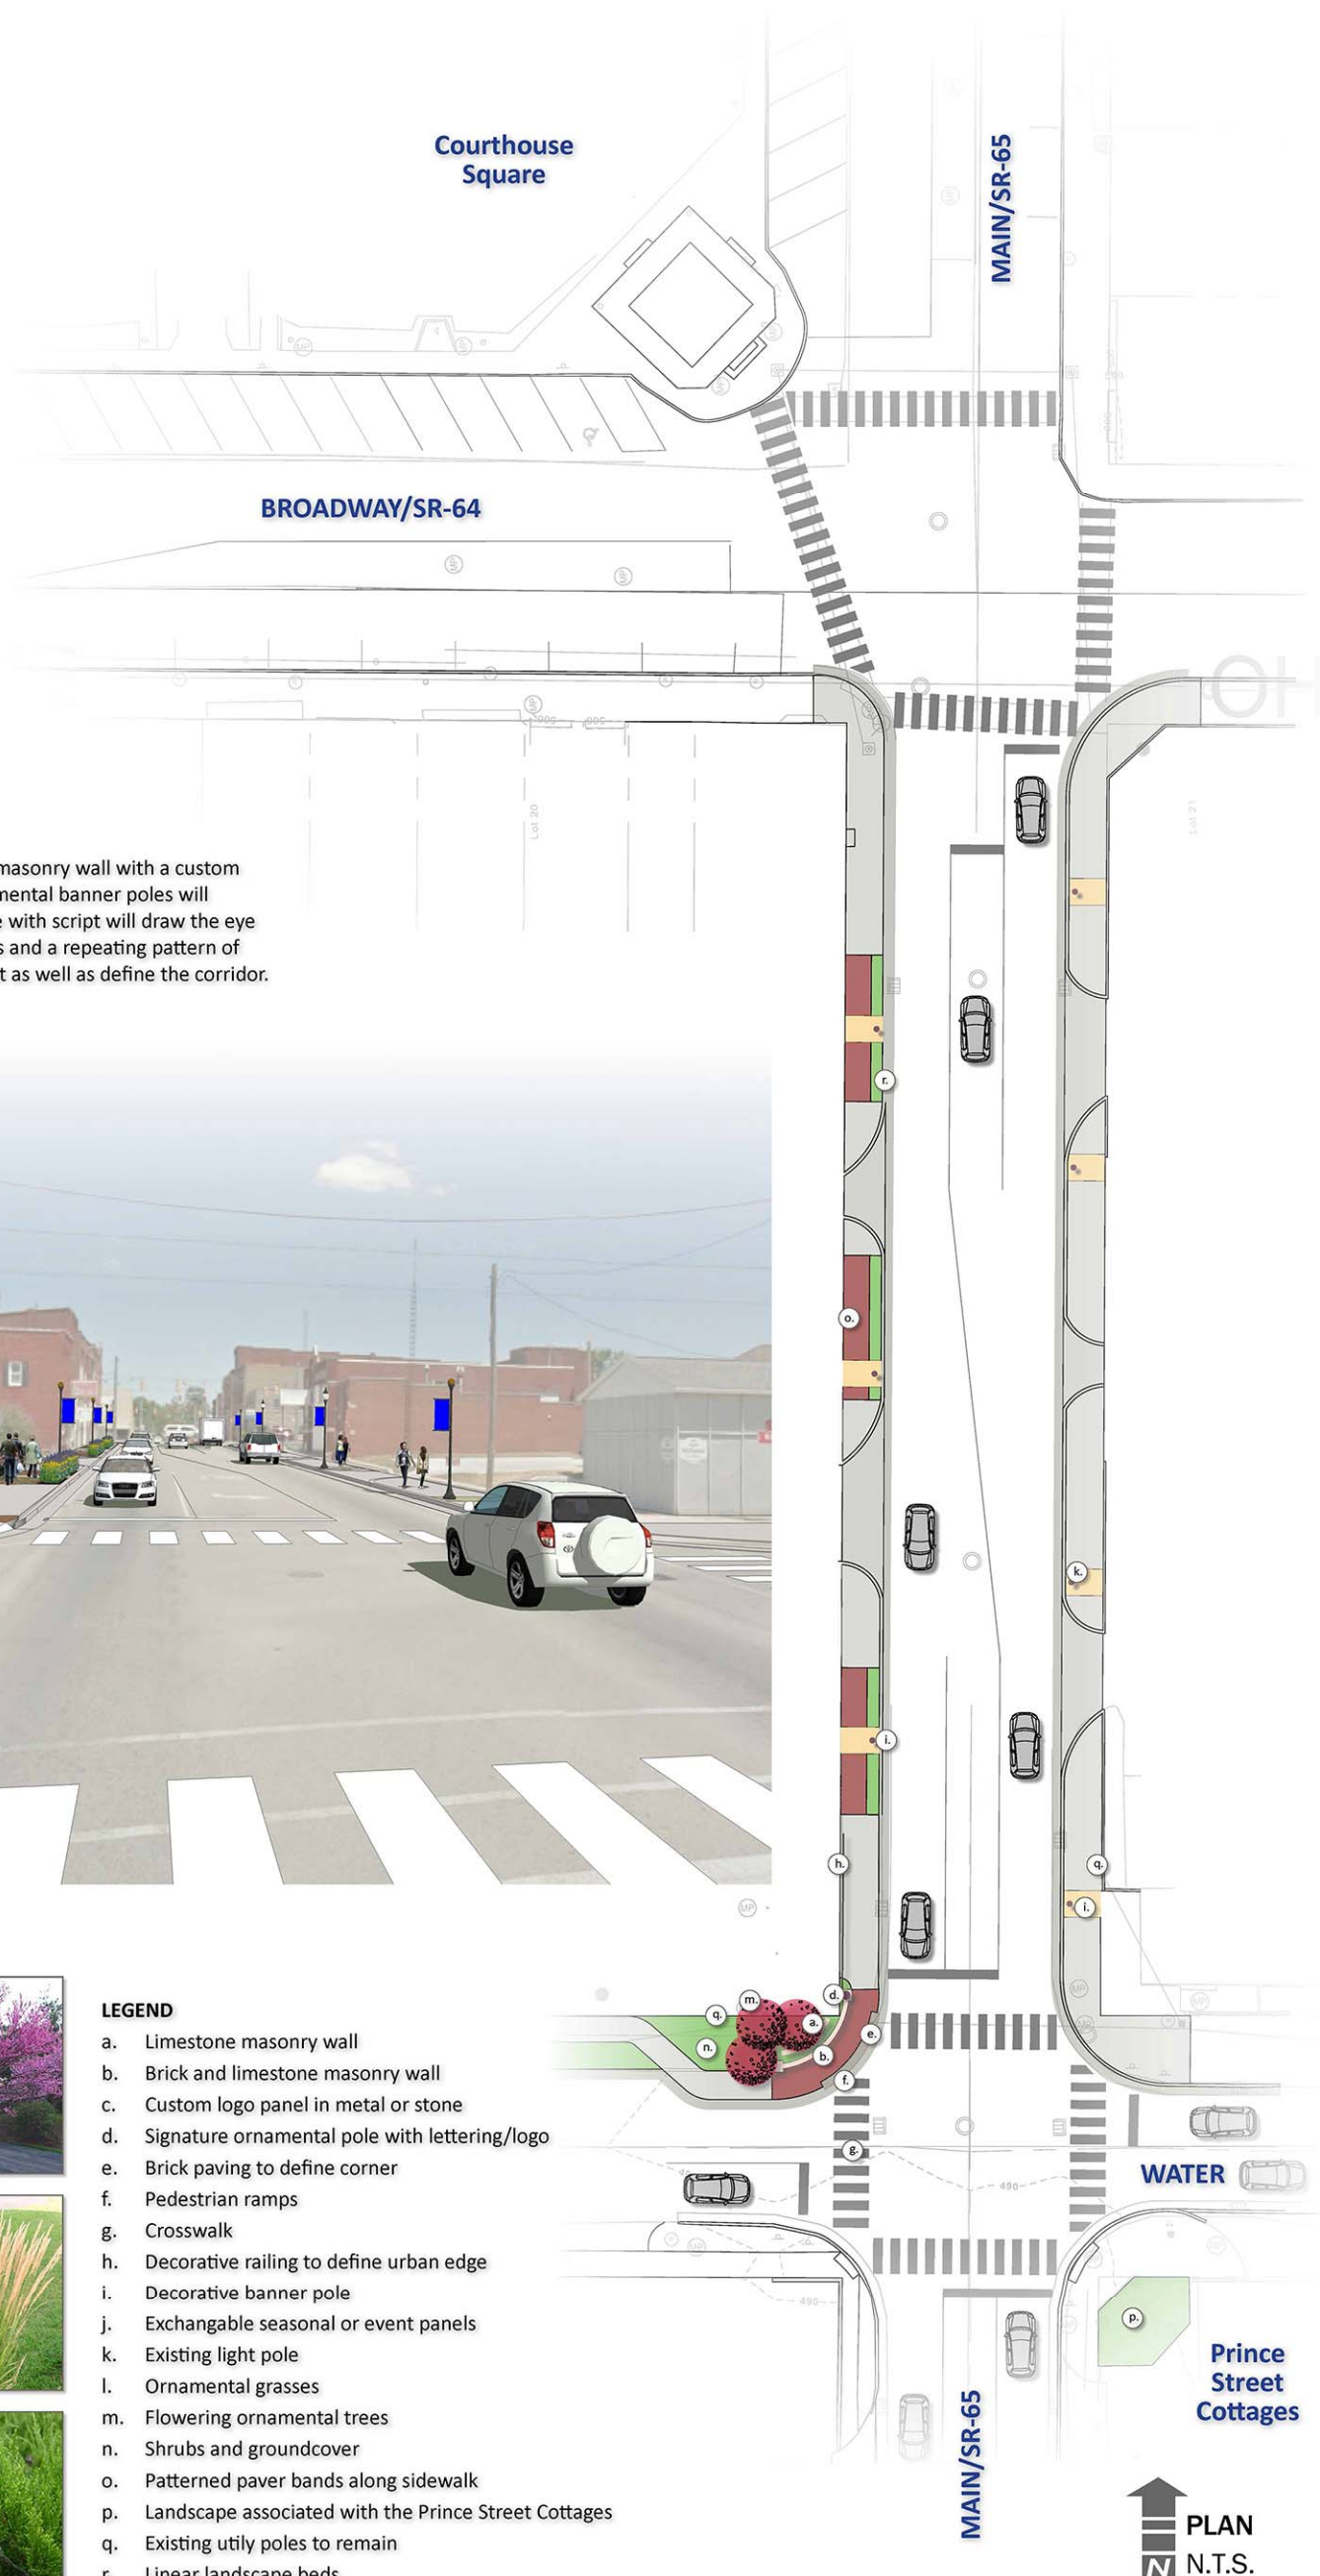


## CONCEPT SUMMARY

The South Gateway will include a decorative limestone and brick masonry wall with a custom logo panel to mark an entrance into the downtown district. Ornamental banner poles will complement the existing light poles, and one taller, signature pole with script will draw the eye upwards towards the courthouse structure. Linear landscape beds and a repeating pattern of pavers will provide a buffer between the pedestrian and the street as well as define the corridor.



## CONCEPT IMAGERY

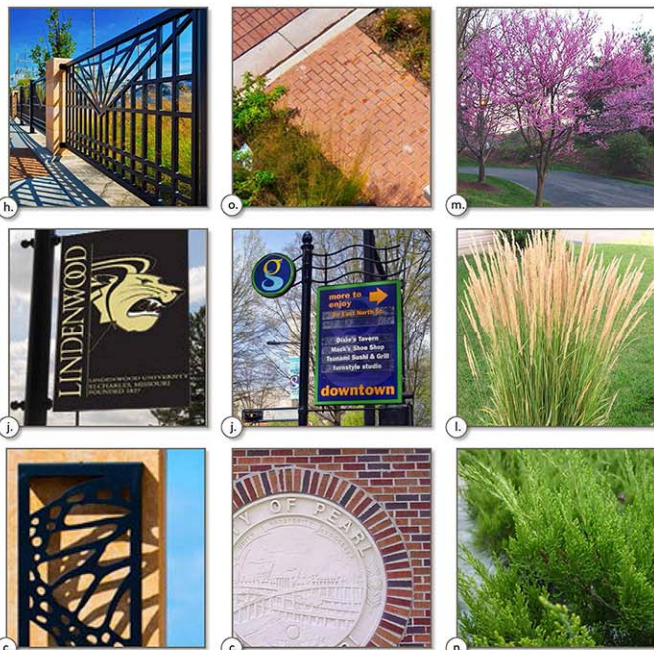

## LEGEND

- a. Limestone masonry wall
- b. Brick and limestone masonry wall
- c. Custom logo panel in metal or stone
- d. Signature ornamental pole with lettering/logo
- e. Brick paving to define corner
- f. Pedestrian ramps
- g. Crosswalk
- h. Decorative railing to define urban edge
- i. Decorative banner pole
- j. Exchangable seasonal or event panels
- k. Existing light pole
- l. Ornamental grasses
- m. Flowering ornamental trees
- n. Shrubs and groundcover
- o. Patterned paver bands along sidewalk
- p. Landscape associated with the Prince Street Cottages
- q. Existing utility poles to remain
- r. Linear landscape beds